


ID	FIX			ADRESS	MODE	UNI	PLACE
ID413	CLF HERA			361	8CH	DMX 1	Achterbrug
ID414	CLF HERA			369	8CH	DMX 1	Achterbrug
ID415	CLF HERA			377	8CH	DMX 1	Achterbrug
ID416	CLF HERA			385	8CH	DMX 1	Achterbrug
ID901	CAMEO	ts60wrgbw		401	7CH	DMX 1	Fond
ID902	CAMEO	ts60wrgbw		408	7CH	DMX 1	Fond

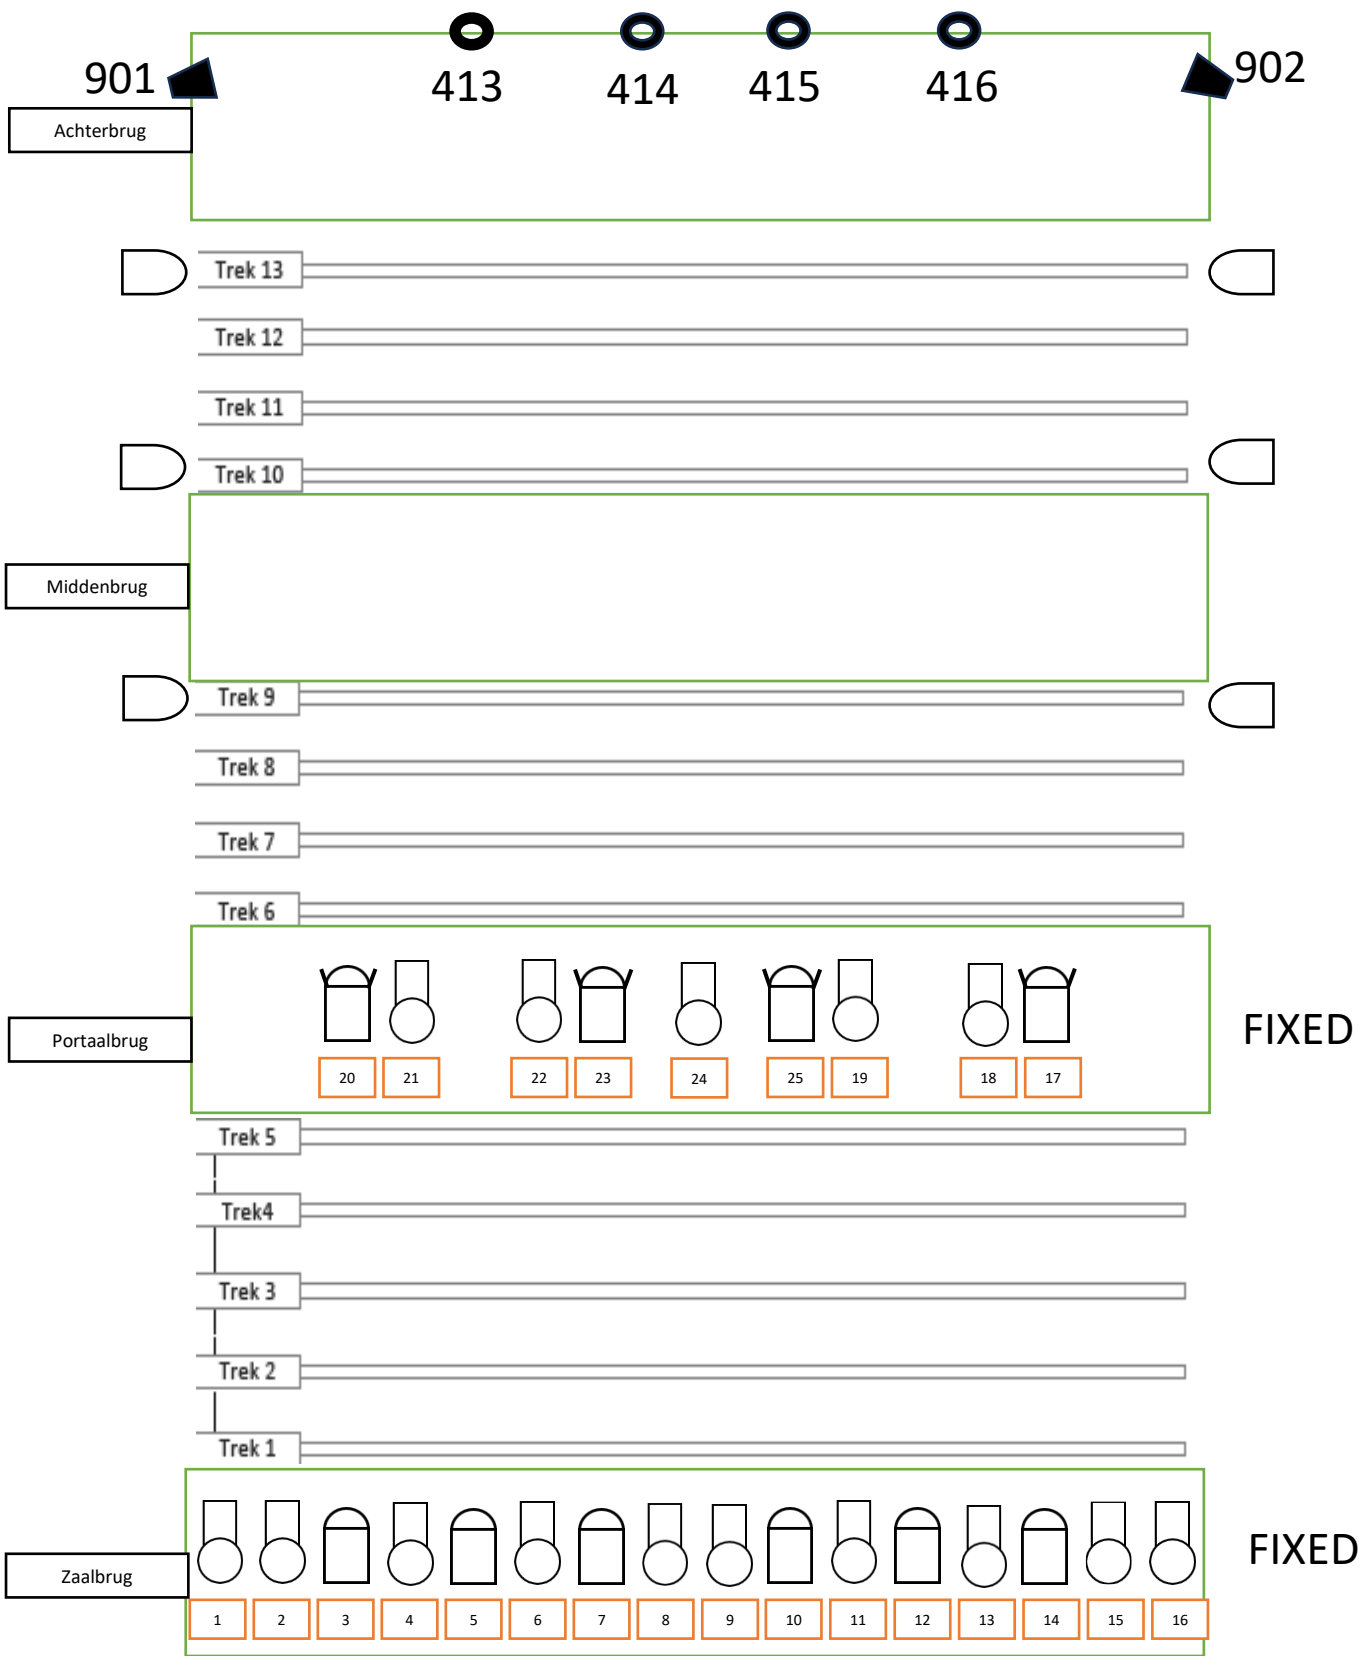

	Legenda	HORIZONBATTERIJ/CYC	
	PC 2kW	KLEUR/COL:	CHANNEL
	PC 1kW		
	Par 64		
	Profiel 1kW		
		Zaallicht/House:	82 + 83 + 84
		Blue light FOH	56
		DATUM/DATE:	
		VOORSTELLING/PRODUCTION:	