


ID	FIX			ADRESS	MODE	UNI	PLACE
ID413	CLF HERA			361	8CH	DMX 1	Achterbrug
ID414	CLF HERA			369	8CH	DMX 1	Achterbrug
ID415	CLF HERA			377	8CH	DMX 1	Achterbrug
ID416	CLF HERA			385	8CH	DMX 1	Achterbrug
ID901	CAMEO	ts60wrgbw		401	7CH	DMX 1	Fond
ID902	CAMEO	ts60wrgbw		408	7CH	DMX 1	Fond

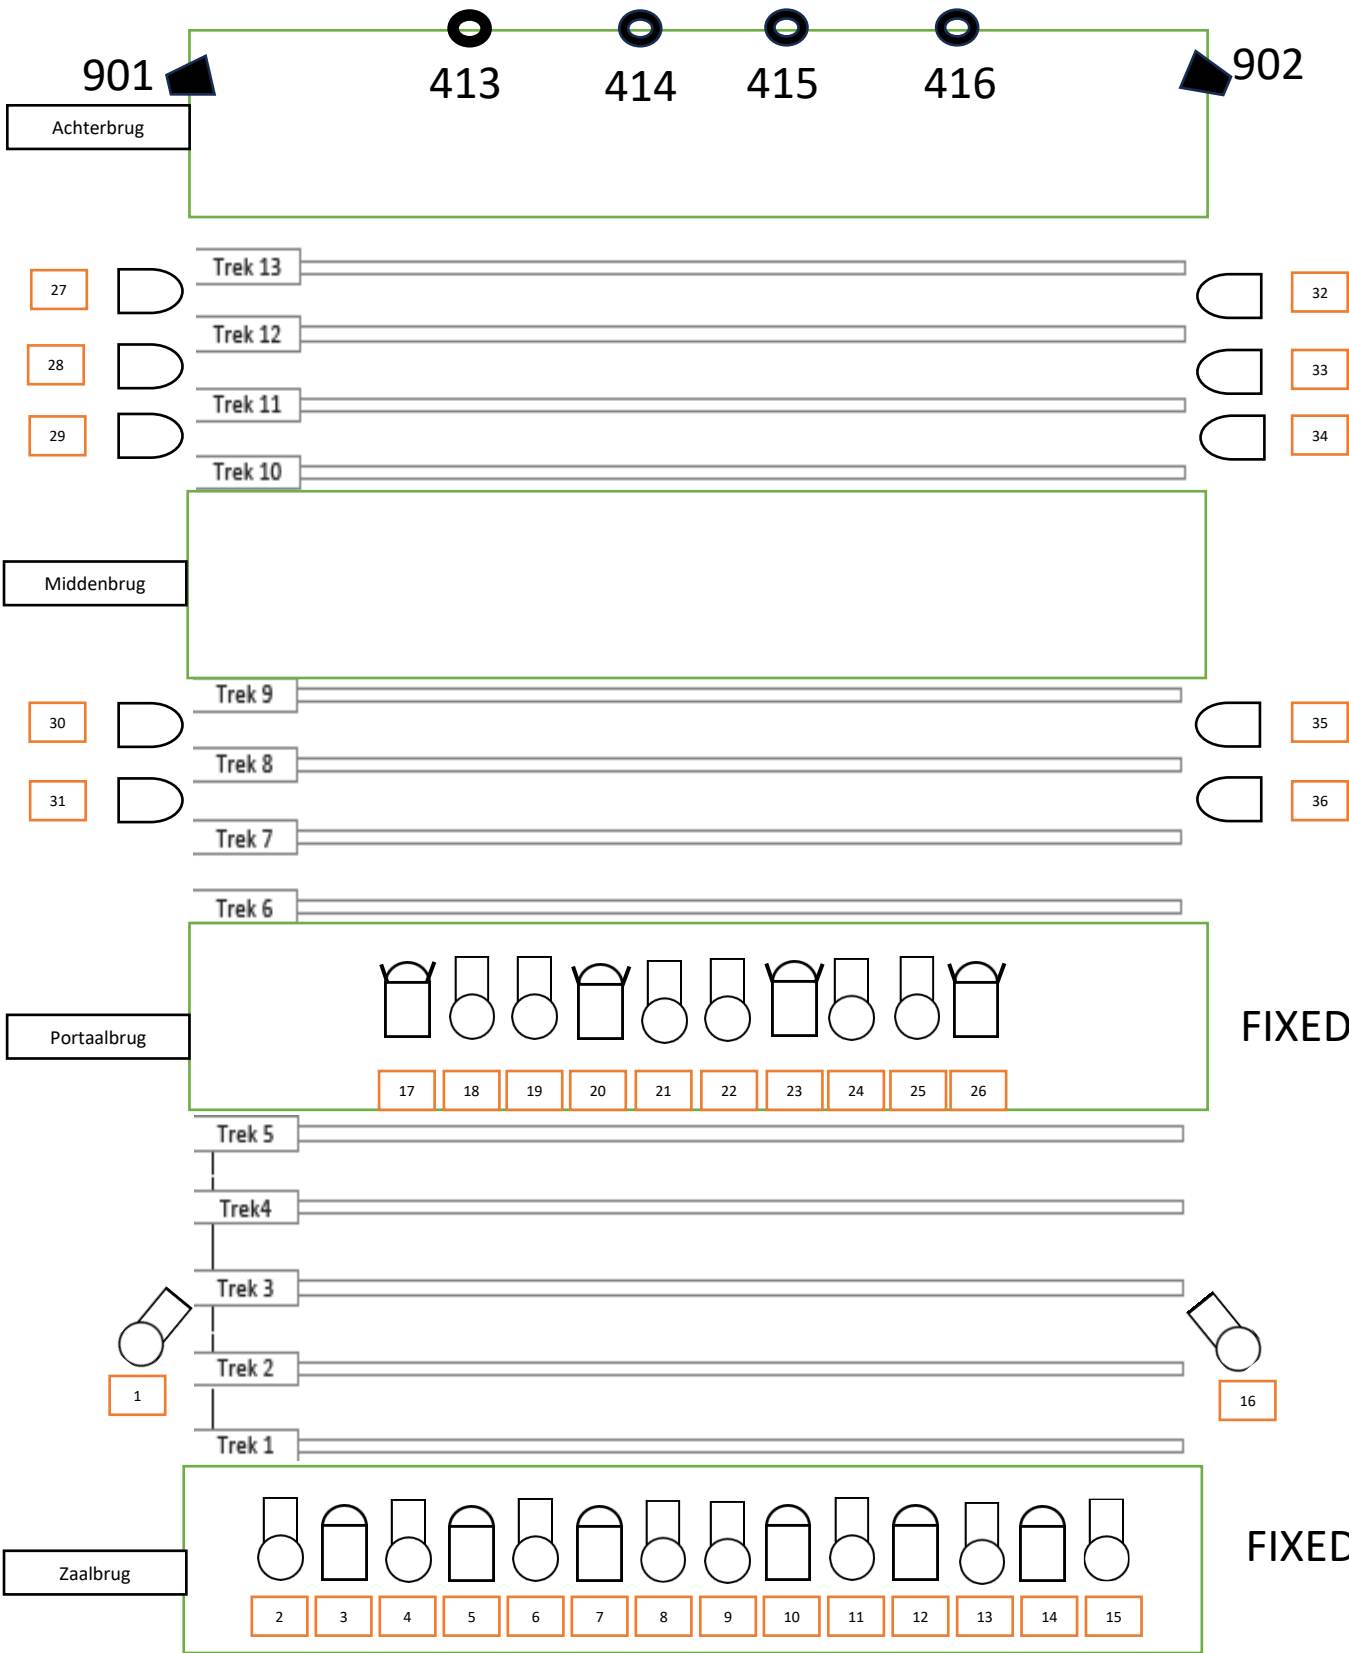

De Lievekamp	Legenda	HORIZONBATTERIJ/CYC				
		PC 2kW	KLEUR/COL:	CHANNEL		
		PC 1kW				
		Par 64				
	Profiel 1kW			Zaallicht tribune:	70 + 71 + 72	DATUM/DATE:
				Zaallicht podium	67 + 68 + 69	VOORSTELLING/PRODUCTION: