


ID	FIX			ADRESS	MODE	UNI	PLACE
ID413	CLF HERA			361	8CH	DMX 1	Achterbrug
ID414	CLF HERA			369	8CH	DMX 1	Achterbrug
ID415	CLF HERA			377	8CH	DMX 1	Achterbrug
ID416	CLF HERA			385	8CH	DMX 1	Achterbrug
ID901	CAMEO	ts60wrgbw		401	7CH	DMX 1	Fond
ID902	CAMEO	ts60wrgbw		408	7CH	DMX 1	Fond

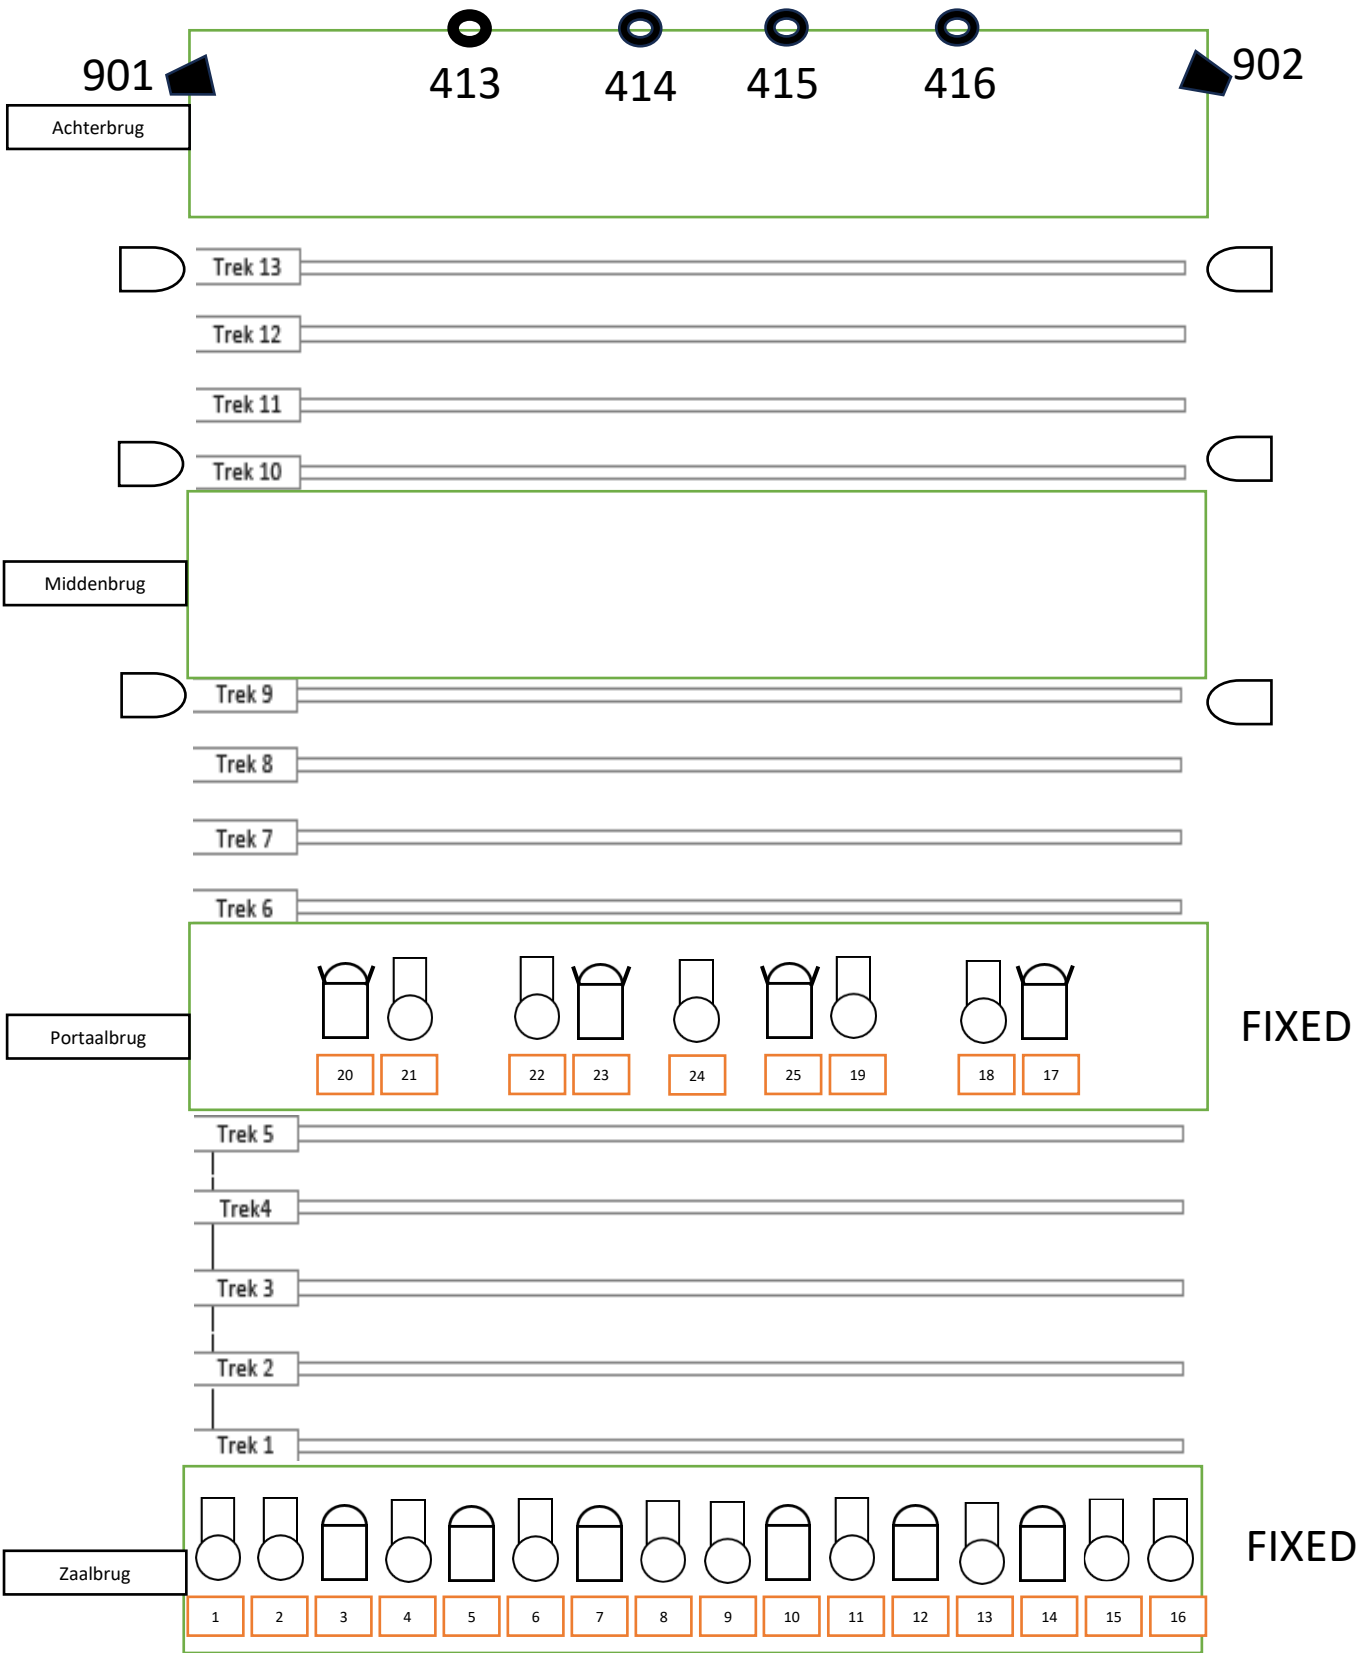

	Legenda	HORIZONBATTERIJ/CYC				
	PC 2kW	KLEUR/COL:	CHANNEL			
	PC 1kW			FOH		
	Par 64			Zaallicht tribune:	82 + 83 + 84	DATUM/DATE:
	Profiel 1kW			Zaallicht podium	26 + 27 + 46	VOORSTELLING/PRODUCTION:
				Blue light FOH	56	